




Typical Front Elevation
1:100

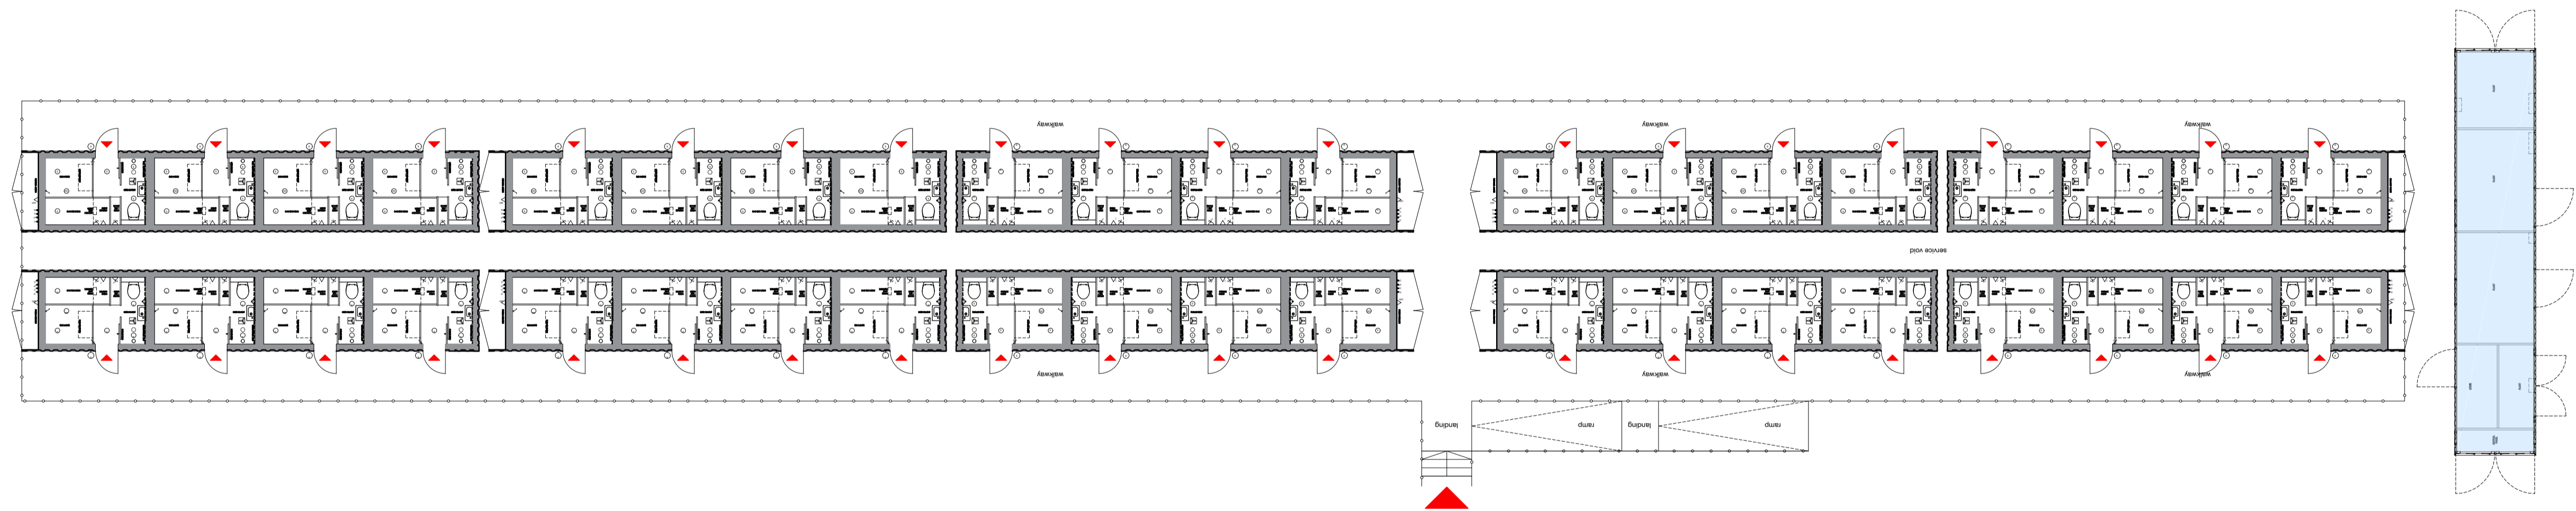

Typical Ground Floor
1:100

